

Not For Construction
For bidding purposes only

This document was prepared by Stewart Associates Architects LLC as an instrument of service for the project identified herein. It is not to be reproduced, disseminated, or transmitted in any manner, including electronically, without the written consent of Stewart Associates Architects LLC.

StewartAssociates ARCHITECTS
PO Box 6555
Laconia, NH 03247
Phone: (603)524-3000
Fax: 527-0700
info@stewartarchitects.com
www.stewartarchitects.com
Copyright SAA 2017

Carroll Public Safety Building
Carroll, NH
Project number: 2017.120

Site Plan
Scale: 1" = 40'-0"
Date: September 7, 2017
Revisions:

C1.0




Relocated Snowmobile Trail


Storm Drainage Area

septic location


Existing Culvert

1 Site Plan
1" = 40'-0"

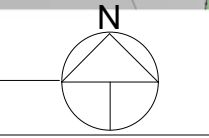

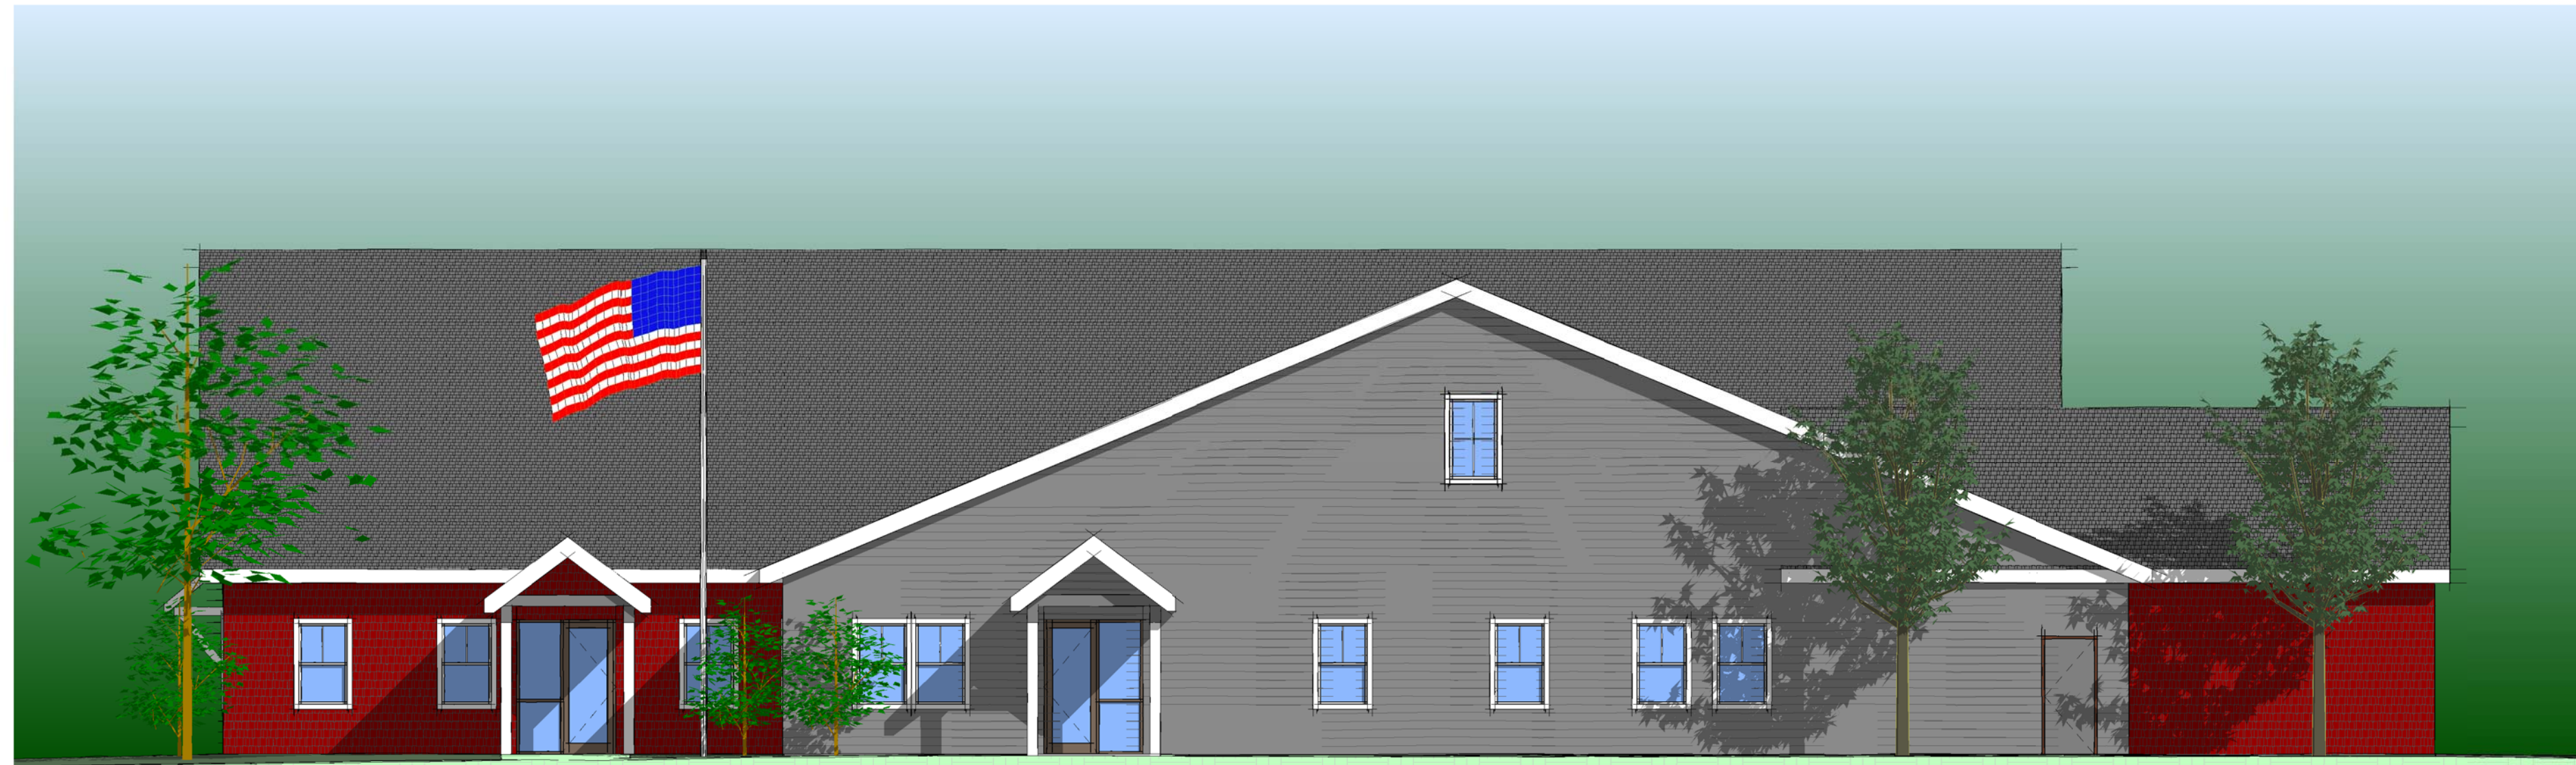

② East Elevation
1/8" = 1'-0"

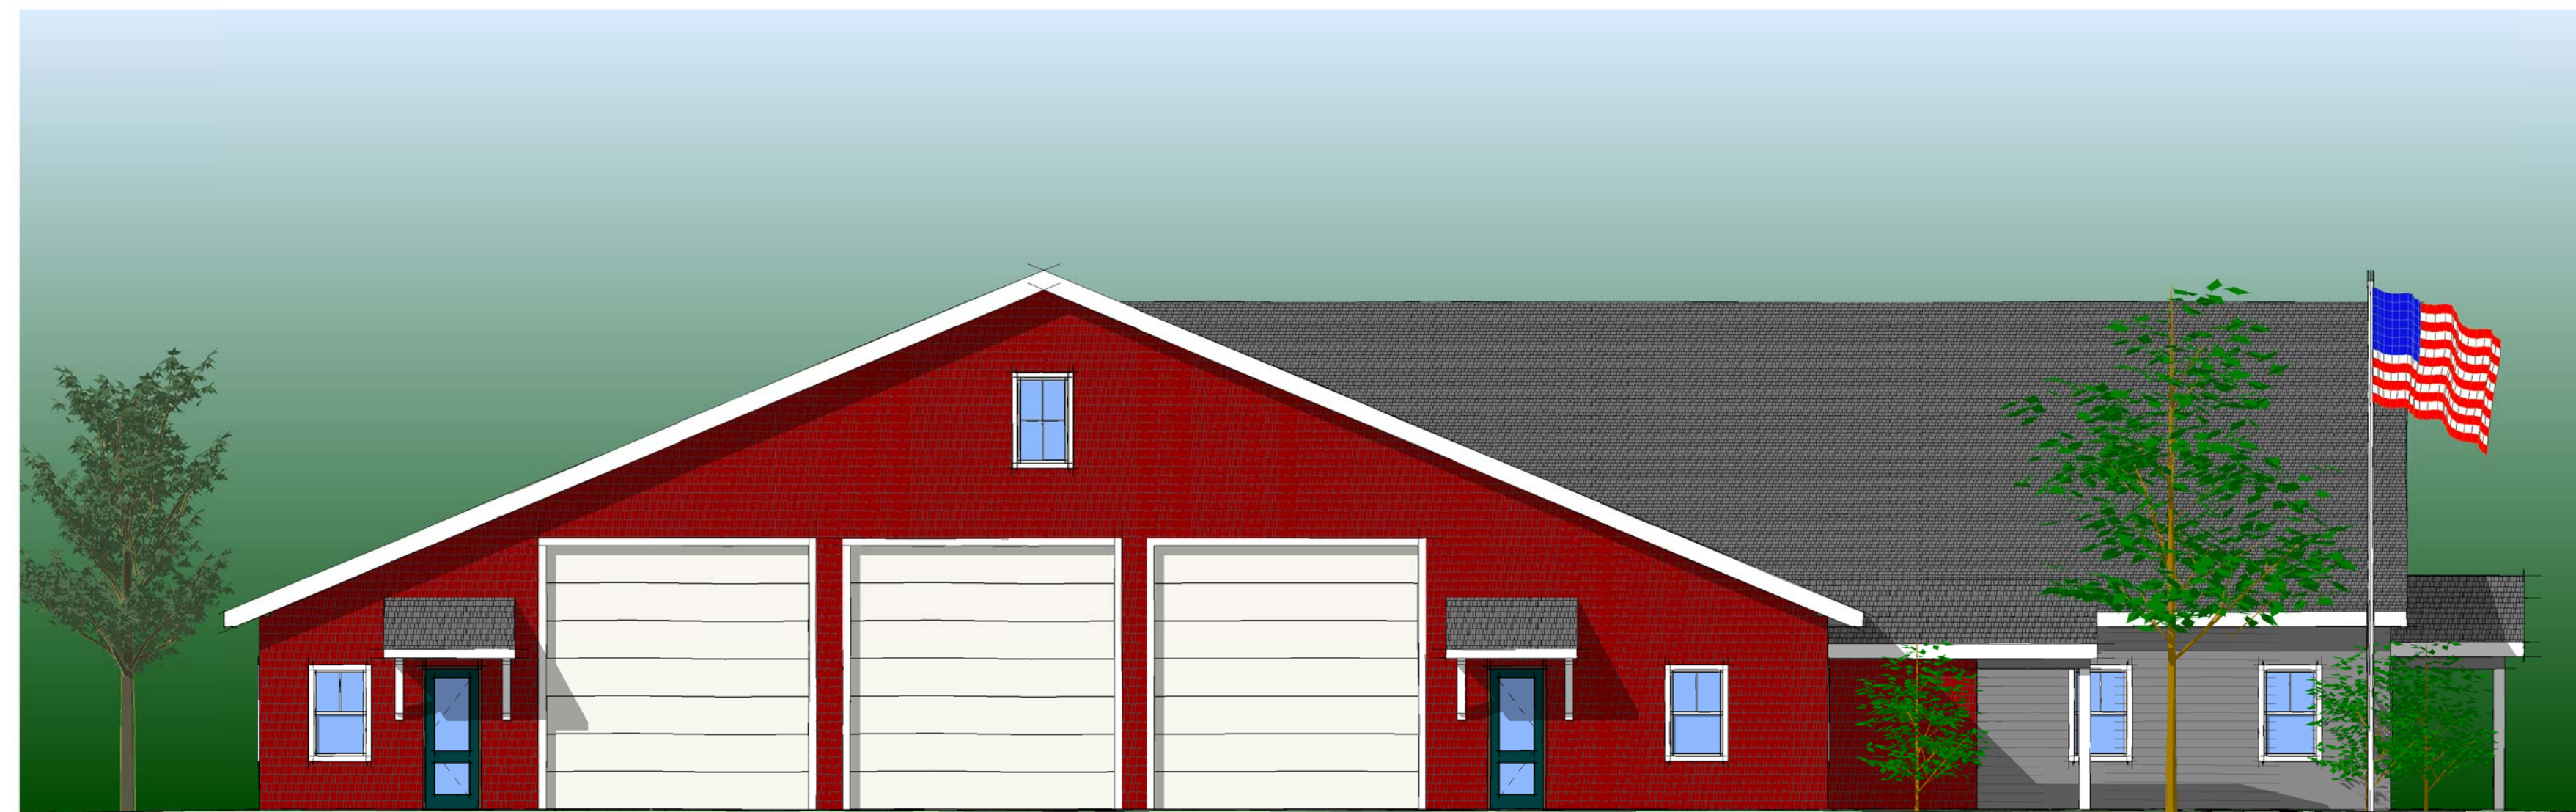

① South Elevation
1/8" = 1'-0"

This document was prepared by Stewart Associates Architects LLC as an instrument of service and is to be used only in the manner, including electronically, without the written consent of Stewart Associates Architects LLC.



PO Box 6555
Laconia, NH 03247
Phone: (603)524-3000
Fax: 527-0700
info@stewardarchitects.com
www.stewardarchitects.com
Copyright SAA, 2017

Carroll Public Safety Building
Carroll, NH

Project number: 2017.120

Public
Safety
Elevations


Scale: 1/8" = 1'-0"

Date: September 7, 2017

Revisions:



1 Public Safety Floor Plan
1/8" = 1'-0"

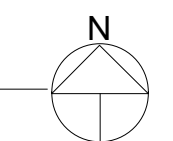

This document was prepared by Stewart Associates Architects LLC as an instrument of service. It is to be used only for the project and location identified herein. It is not to be reproduced, disseminated, or transmitted in any manner, including electronically, without the written consent of Stewart Associates Architects LLC.

StewartAssociates ARCHITECTS

PO Box 6555
Laconia, NH 03247
Phone: (603)524-3000
Fax: 527-0700
info@stewartarchitects.com

Copyright SAA 2017
www.stewartarchitects.com

Carroll Public Safety Building
Carroll, NH

Project number: 2017.120

Public Safety Building Floor Plan

Scale: 1/8" = 1'-0"
Date: September 7, 2017
Revisions:

Not For Construction
For bidding purposes only

This document was prepared by Stewart Associates Architects LLC as an instrument of service and is to be used only in the manner or transmitted in any manner, including electronically, without the written consent of Stewart Associates Architects LLC


StewartAssociates ARCHITECTS
PO Box 6555
Laconia, NH 03247
Phone: (603)524-3000
Fax: 527-0700
info@stewardarchitects.com
Copyright SAA, 2017
www.stewardarchitects.com

Carroll Public Safety Building
Carroll, NH
Project number: 2017.120


Town Hall Elevation

Scale: 3/16" = 1'-0"
Date: September 7, 2017
Revisions:


A1.4

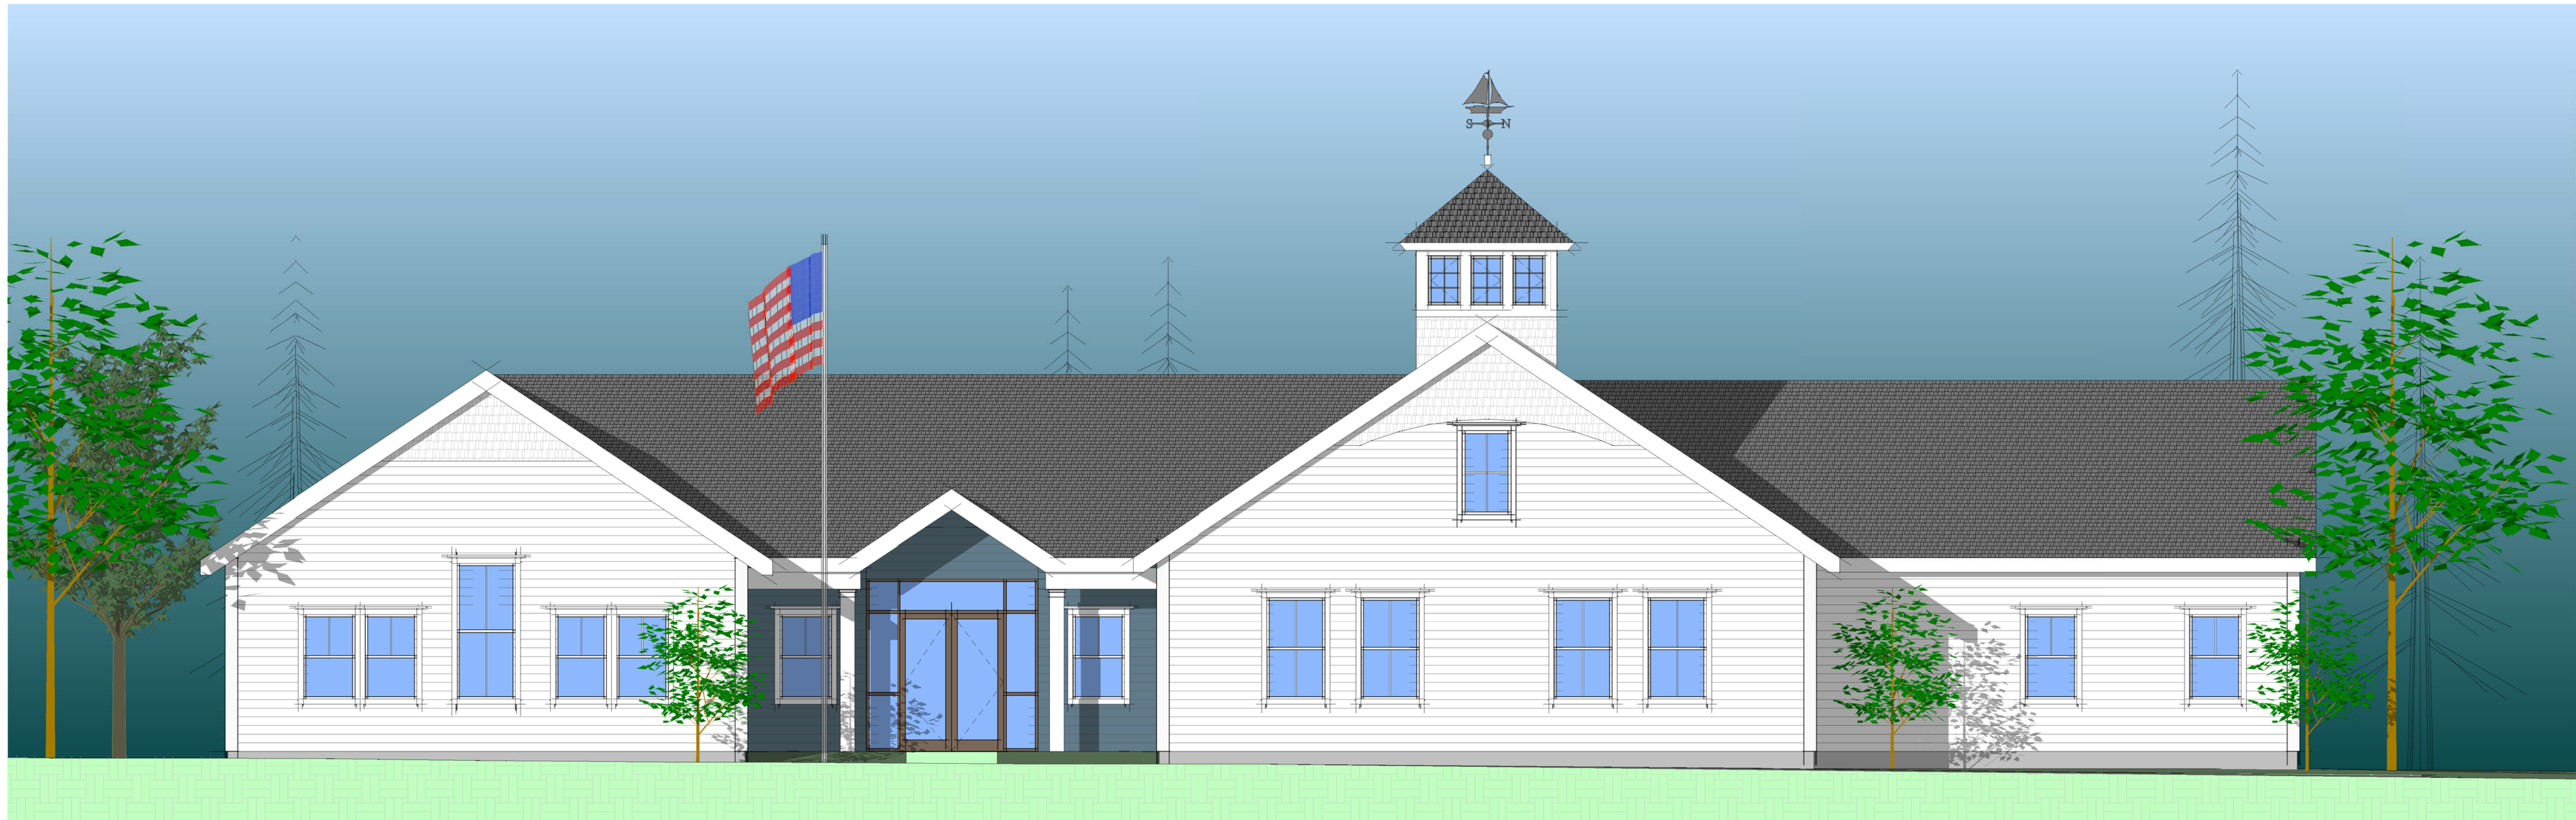

1 South View
3/16" = 1'-0"

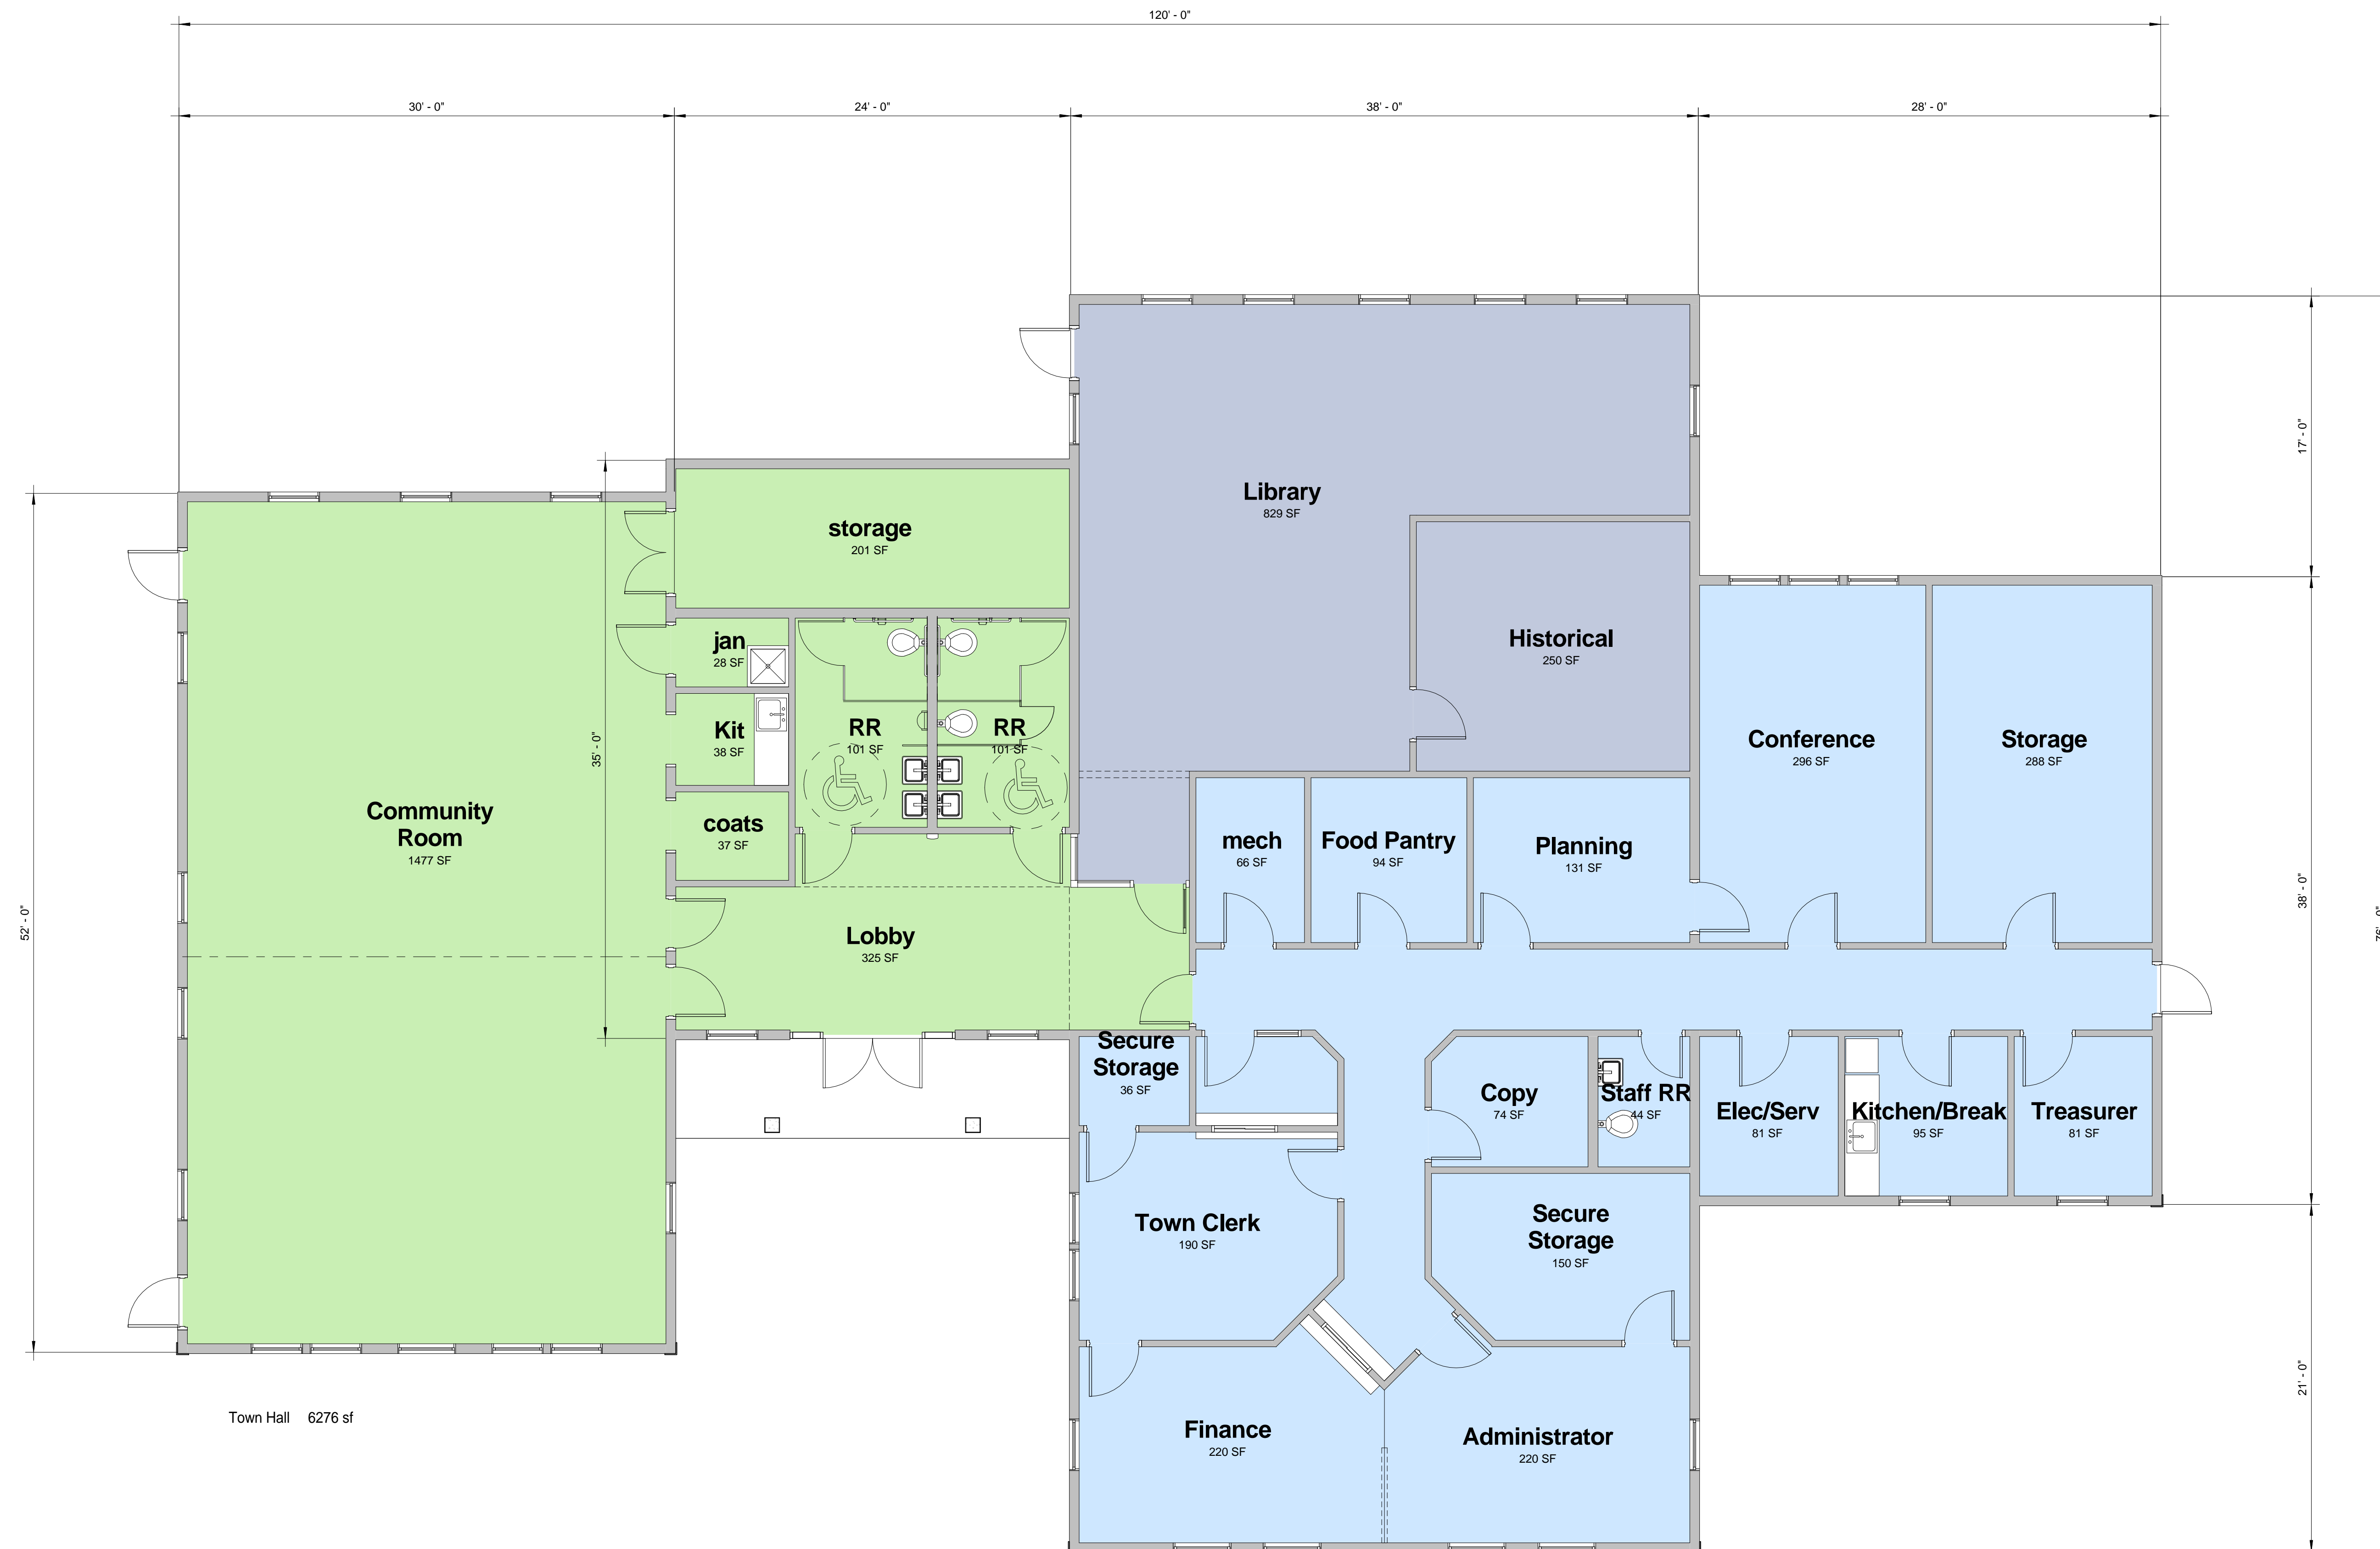

1 Town Hall Floor Plan
3/16" = 1'-0"

 

Not For Construction
For bidding purposes only

This document was prepared by Stewart Associates Architects LLC as an instrument of service for the project. It is to be used only for the project and not to be reproduced, disseminated, or transmitted in any manner, including electronically, without the written consent of Stewart Associates Architects LLC.



PO Box 6555
Laconia, NH 03247
Phone: (603)524-3000
Fax: 527-0700
info@stewartarchitects.com
www.stewartarchitects.com
Copyright SAA 2017

Carroll Public Safety Building
Carroll, NH

Project number: 2017.120

Town Hall
Floor Plan

Scale: 3/16" = 1'-0"
Date: September 7, 2017

Revisions:

A1.3